
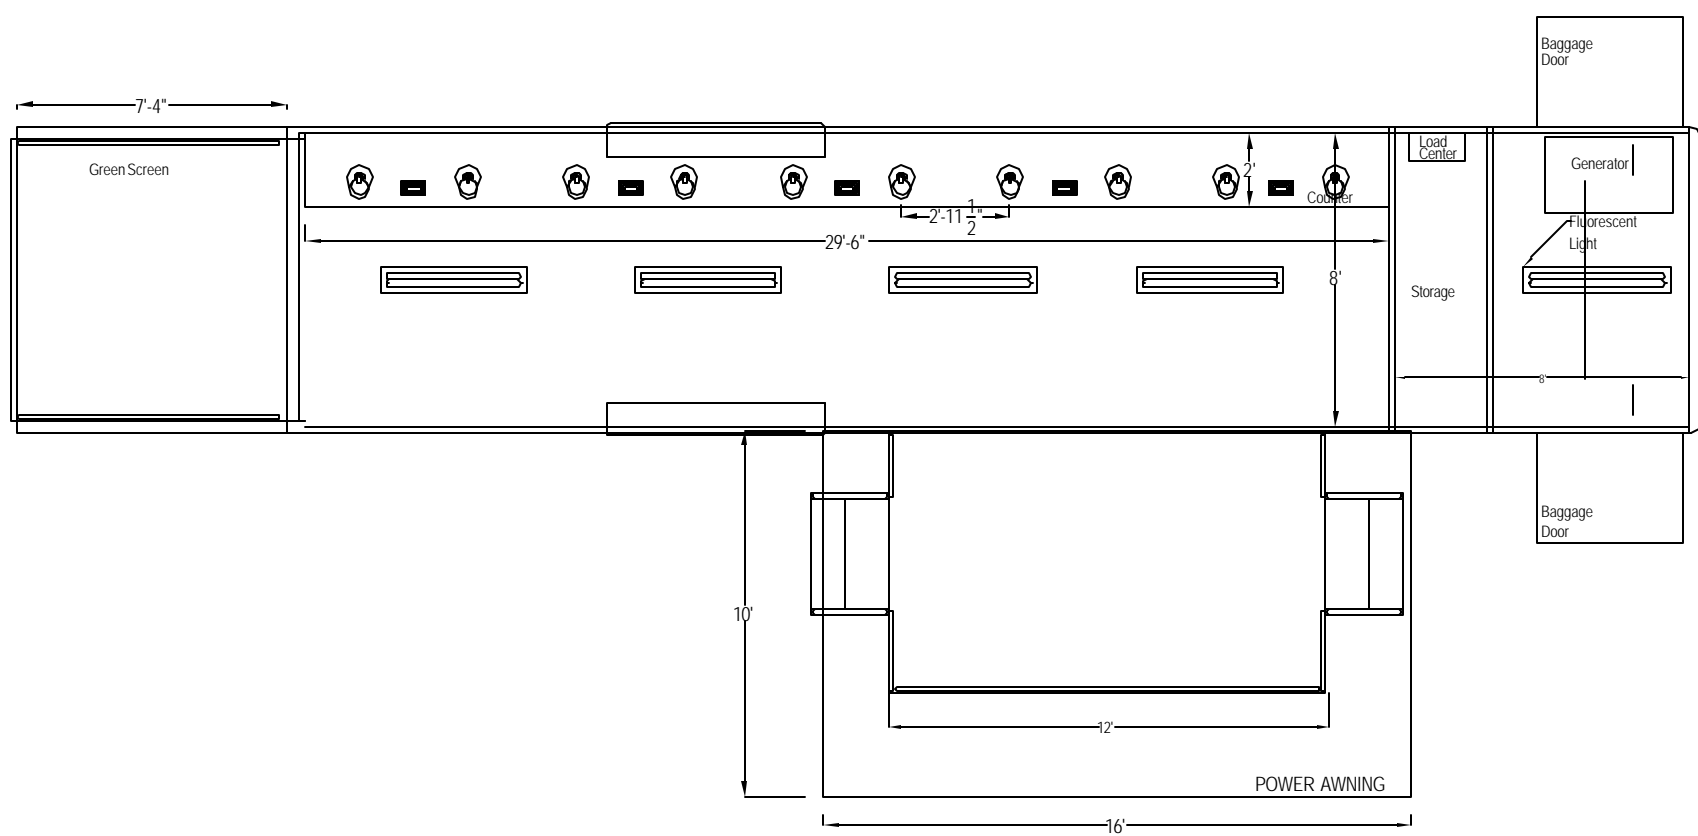
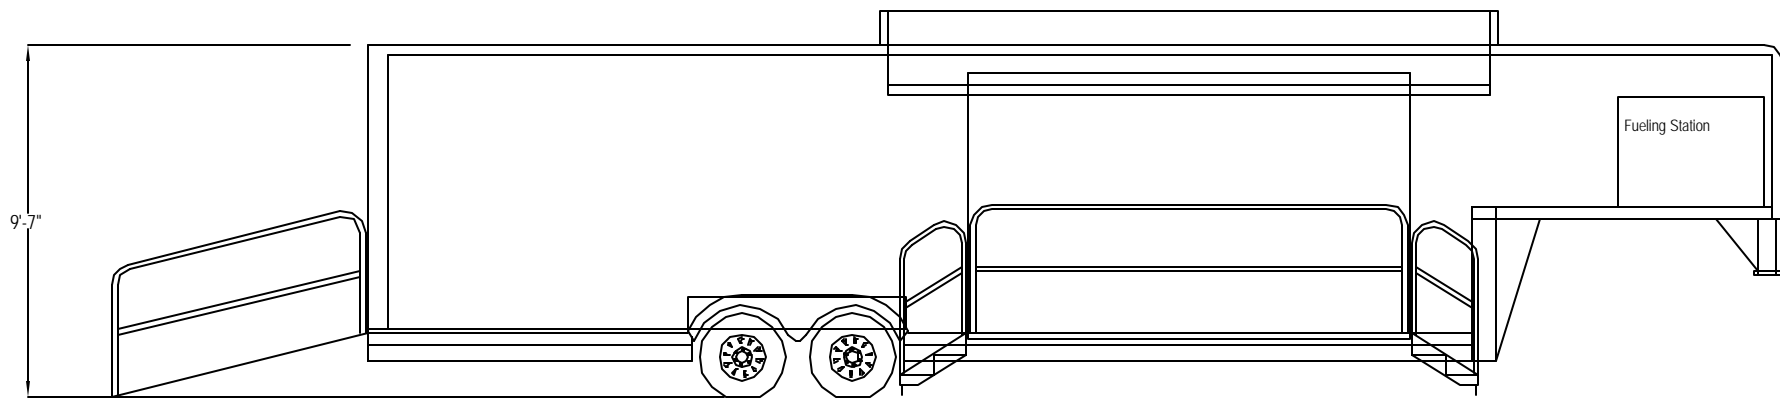


1  
2  
3  
4  
5  
6  
7  
8  
9

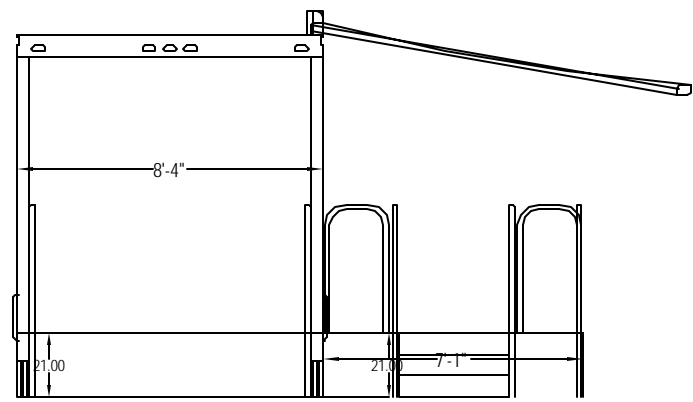

<b>FILE NAME</b> 100495SSDRRevB	<b>PROJECT NAME</b> Coffee Sampling 34' Gooseneck	<b>SALESPERSON</b> MM	<b>PROJECT NAME</b> Coffee Sampling 34' Gooseneck	<b>FILE NAME</b> 100495SSDRRevB
<b>SCALE</b> NTS	<b>SHEET TITLE</b> Plan and Elevation	<b>MARKETING CO.</b> Red Peg Marketing	<b>SHEET TITLE</b> Plan and Elevation	<b>SCALE</b> NTS
<b>DATE DRAWN</b> 09/01/05	<b>DISCLAIMER:</b> All information contained within this document, issued by Craftsman Industries for purpose of bid, proposal and/or build, are property of Craftsman Industries. Any distribution or this information or production of designs is prohibited without prior consent of Craftsman Industries. St. Charles, MO			<b>DATE DRAWN</b> 09/01/05
<b>DRAWN BY</b> JS	<b>CRAFTSMEN INDUSTRIES, INC.</b> 3101 Elm Point Ind. Dr. St. Charles, MO 63301 (636) 940-8400			<b>DRAWN BY</b> JS
*** ALL DIMENSIONS ARE APPROXIMATIONS USED FOR THE PURPOSE OF BID ***				

**CRAFTSMEN**  
INDUSTRIES, INC.  
3101 Elm Point Ind. Dr.  
St. Charles, MO 63301  
(636) 940-8400

\*\*\* ALL DIMENSIONS ARE APPROXIMATIONS USED FOR THE PURPOSE OF BID \*\*\*

Plot by plotm